



Typical Category 1 DG Program One-Line

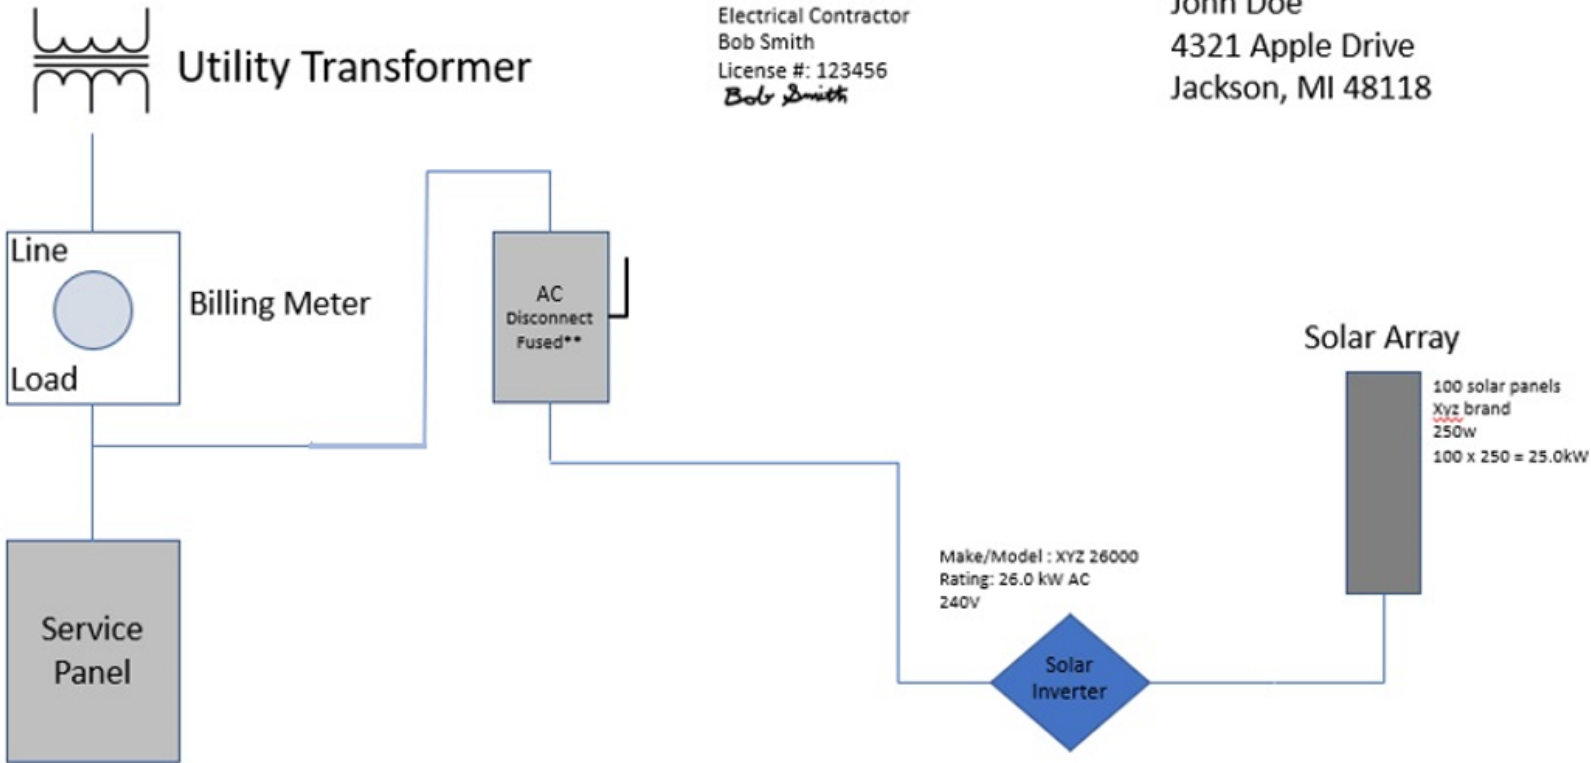

AC disconnect to be located within 5' of meter

Typical Category 1 DG Program Site Plan

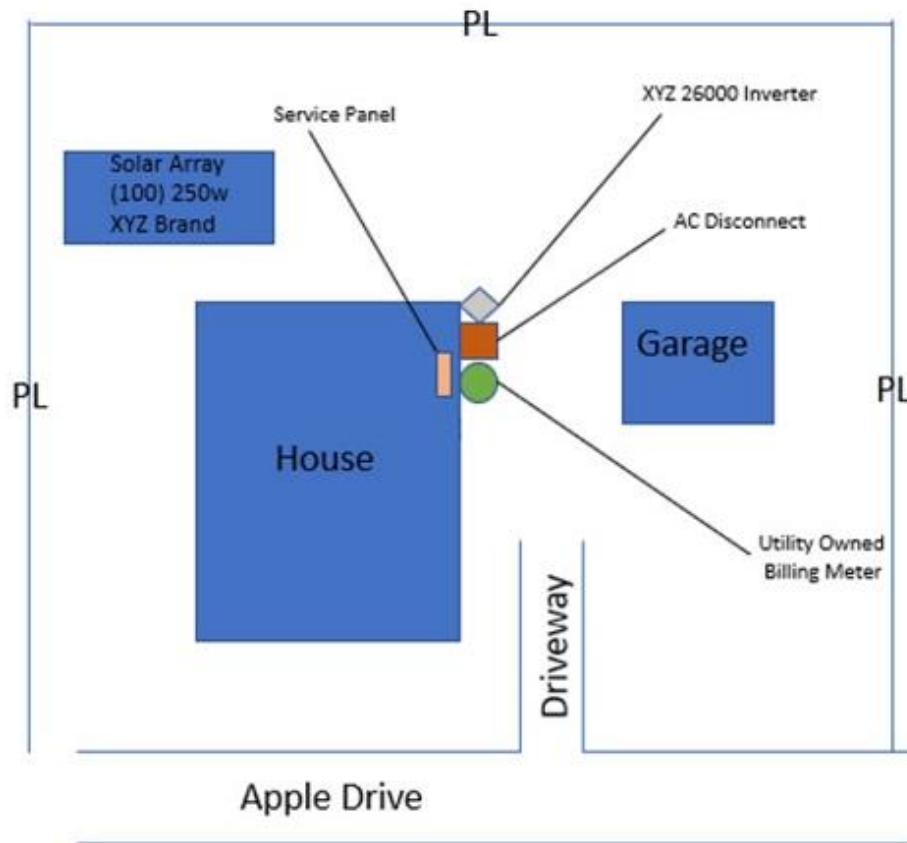

John Doe
4321 Apple Drive
Jackson, MI 48118